


COMPOUND ENTRANCE JUNCTION WITH PRESTON NEW ROAD 1:500@A1

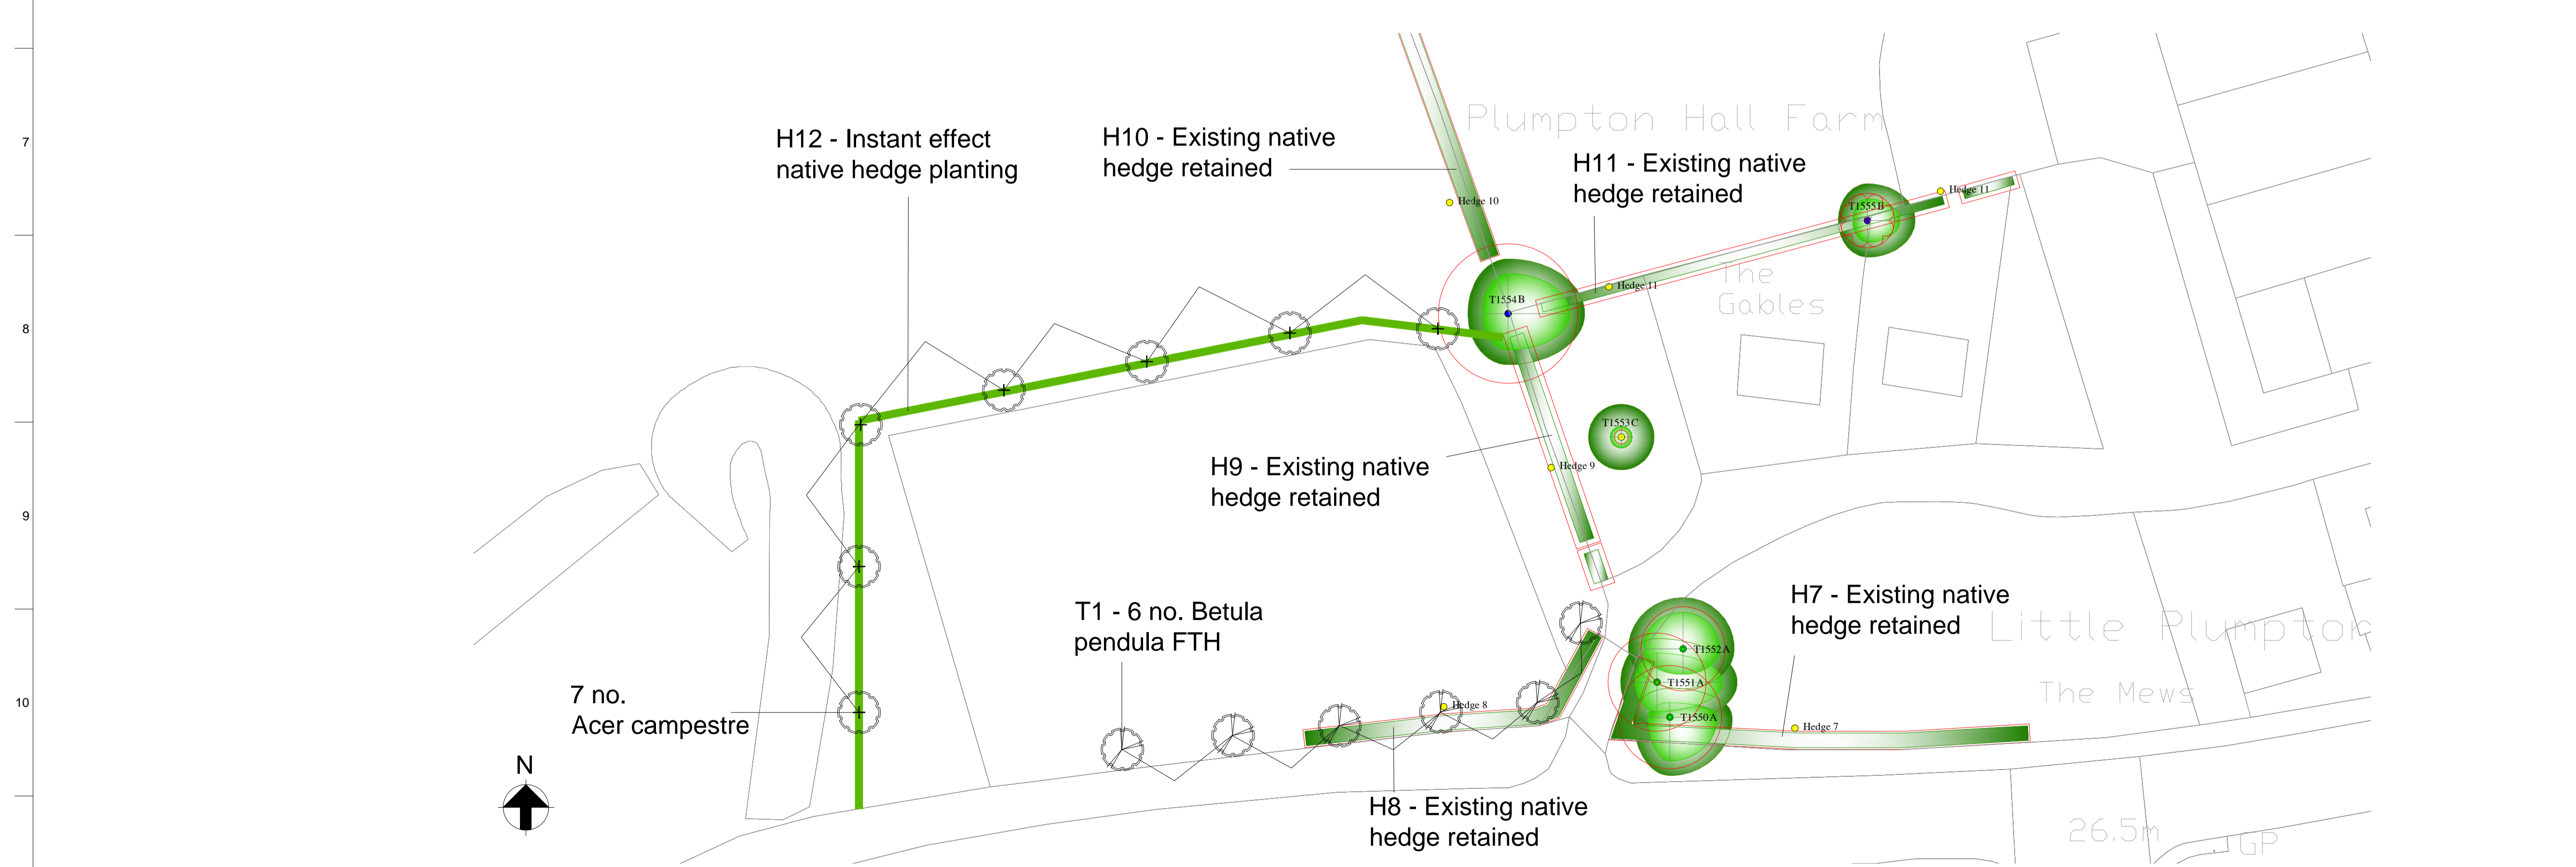

PRESTON NEW ROAD JUNCTION WITH WESTBY ROAD 1:500@A1

- Notes:
- All elevations are in metres above Ordnance Datum
 - For Key Plan refer to drawing PNR-ARP-CH-010
 - For General Arrangement of Compound Construction refer to drawing PNR-ARP-CH-016
- Landscape Key**
- Planning Application Boundary
 - Perimeter Stock Fence
 - Security Fence
 - Sound Barrier Wall
 - Tree Planting (RB) 2x Feathered 10-12 cm girth 300-450cm High
 - Native Hedgerow Tree Planting (RB) 2x standard 10-12 cm girth, 1.5m C/S
 - Instant effect hedge mix planting, 1.75 - 2m high rootballed stock, planted at 4 per linear m in staggered row
 - Agricultural Grass Seeding as per Landscape Maintenance and Management Strategy
 - Native hedgerow infill (standard specification) 60-90cm 1+1 transplants, planted at 4 per lm in a double staggered row
 - New Native hedgerow planting (Standard specification) 60-90cm 1+1 transplants, planted at 4 per lm in a double staggered row
 - Stock protection fence refer to detail drawing PNR-ARP-LD-006. Ungrazed corners for sheltering hare
 - Proposed earth bunds Refer to typical sections AA, BB, CC and DD on drawing no. PNR-ARP-CH-003
- Arboricultural Survey Key**
- Tree Number
 - Tree Crown True Shape (Shaded Light Green)
 - Predicted Future Growth Of Canopy (Shaded Dark Green & Surrounding Current Crown Shape)
 - Trees To Be Removed (Broken Black Ring Surrounding Centre)
 - Tree Quality Assessment Centre Colours As Below
 - Green Centre = High Quality (Denoted By Letter A)
 - Blue Centre = Moderate Quality (Denoted By Letter B)
 - Yellow Centre = Low Quality (Denoted By Letter C)
 - Red Centre = Unsuitable To Retain (Denoted By Letter U)
 - BS Root Protection Area As Shown By The Red Circle Around The Tree
 - Site Specific Root Protection Area (Modified According To Site Conditions) Shown By Cyan Polyline
 - Hedgerows

P04	20/12/16	JD	MJ	
PLANNING				
P03	06/12/16	JD	MJ	
PLANNING				
P02	11/10/16	JD	MJ	
PLANNING				
P01	07/10/16	JD	MJ	
PLANNING				
P0	03/10/16	JD	MJ	
PLANNING				
02	27/09/16	JD	MJ	
DRAFT				
Issue	Date	By	Chkd	Appd

ARUP

4 Pierhead St, Capital Waterside
 Cardiff, CF10 4QP
 T +44(0)29 20473727 F +44(0)29 20472277
 www.arup.com

Client
 Cuadrilla Bowland Ltd.

Job Title
 Shale Gas Exploration at Preston New Road

Entrances Construction
 Landscape Proposals

Scale at A1 1:500
 Discipline Landscape Design
 Job No 230382-01 Drawing Status PLANNING
 Drawing No PNR-ARP-LD-002 Issue P04